

KEY

Highways Extent	
New 30/40mph road marking diagram 1065 (4.3m roundel) on cold applied buff surfacing 6m(L) x varies(W) - 24 No.	
New 40mph road marking diagram 1065 (4.3m roundel) on cold applied buff surfacing 6m(L) x varies(W) - 4 No.	
1012.1 Edge of carriageway marking (150mm) - 2440m	
1010 Edge of carriageway marking (150mm) - 495m	
1004.1 GIVEWAY Junction/Centre Line markings (100mm) - 406m	
1024 'SLOW' marking - [1.60m] - 2 No.	
Existing parapet to remain	
Existing verge marker posts	

- NOTES**
- Edge of carriageway to be swept
 - Cleanse all road gully's
 - Hedgerow to be cut back where present to improve visibility
 - Refer to P00872-DR-015 for sign designs
 - Refer to P00872-DR-016/017 for Post & Foundation Details
 - Quantities contained within 'Key' are for the whole scheme

Replace existing village entry terminal on existing posts (Refer to P00872-DR-015 - 'Sign 12')



Install new diag 512 bend warning sign on new post - 1.5m MH (Refer to P00872-DR-015 - 'Sign 5')



Diag 544.1 'pedestrian in road sign for 330yds' to be installed on new post - 1.5m MH (Refer to P00872-DR-015 - 'Sign 4')



New 30mph repeater back to back on yellow backing board installed on new post - 1.5m MH (Refer to P00872-DR-015 - 'Sign 9')




Remove existing 30mph repeater. Replace ADS on existing posts. (Refer to P00872-DR-015 - 'Sign 15')



Replace 30mph repeater back to back on yellow backing board installed on new post - 1.5m MH (Refer to P00872-DR-015 - 'Sign 9')



Proposed new location for ADS blocked by hedge in existing location. (Refer to P00872-DR-015 - 'Sign 22').

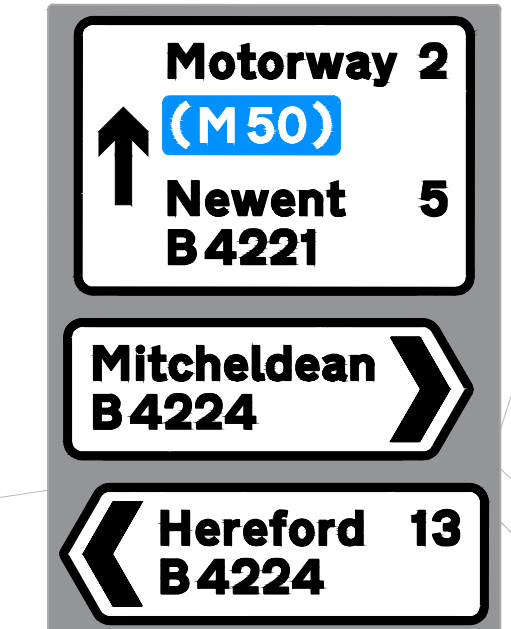


Diag 544.1 'pedestrian in road sign' to be installed on new post - 2.1m MH (Refer to P00872-DR-015 - 'Sign 20')



2 No. '30' & '40' terminals to be installed on new posts back to back - 1.5m MH (Refer to P00872-DR-015 - 'Sign 7' & 'Sign 8') White 'Village Gates' to be installed in front of existing terminals. Refer to standard detail on P00872-DR-019



Replace existing diag. 523.1 sign on existing post (Refer to P00872-DR-015 - 'Sign 21')

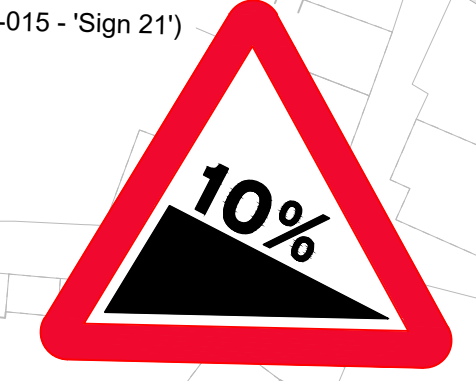

P02	Roundel locations changed	PT	PT	20/09/23
P01	First issue	SN	PT	10/07/23
Rev	Revision details	Chkd	Appd	Date
Drawn:	JG			Preliminary
Design:	JG			For comment
Chkd:	SN			For tender
Appd:	PT			For construction
Date:	10/07/2023			As constructed
				Other

Balfour Beatty
Living Places

Client
DIRECTOR for ECONOMY & PLACE Herefordshire Council
Place Based Commissioning, Plough Lane, PO Box 4, Hereford, HR4 0LX

Project Name
Upton Bishop Traffic Management

Drawing Title
Upton Bishop - North Entrance General Arrangement

Original Drawing Size : A1	Dimensions : -
Scale : 1:500	Copyright © BBLP

Drawing No P00872-DR-014	Rev P02
------------------------------------	-------------------