


**KEY**

Highways Extent	
Plane to 50mm & replace with 50mm of HRA - 110m²	
1003 GIVEWAY junction markings (200mm) - 18m	
1023A GIVEWAY triangle - [3.75m long] - 2 No.	
New 'SLOW' road marking (2800mm) on hot applied red surfacing (13m²)	
Edge of carriageway reinstatement - 36m²	

- NOTES**
- Cleanse all road gully's
  - Hedgerow to be cut back where present to improve visibility
  - Edge of carriageway to be swept
  - Exact location of signs to be determined on site
  - Refer to P00872-DR-031 for sign designs
  - Refer to P00872-DR-032 for post & foundation details

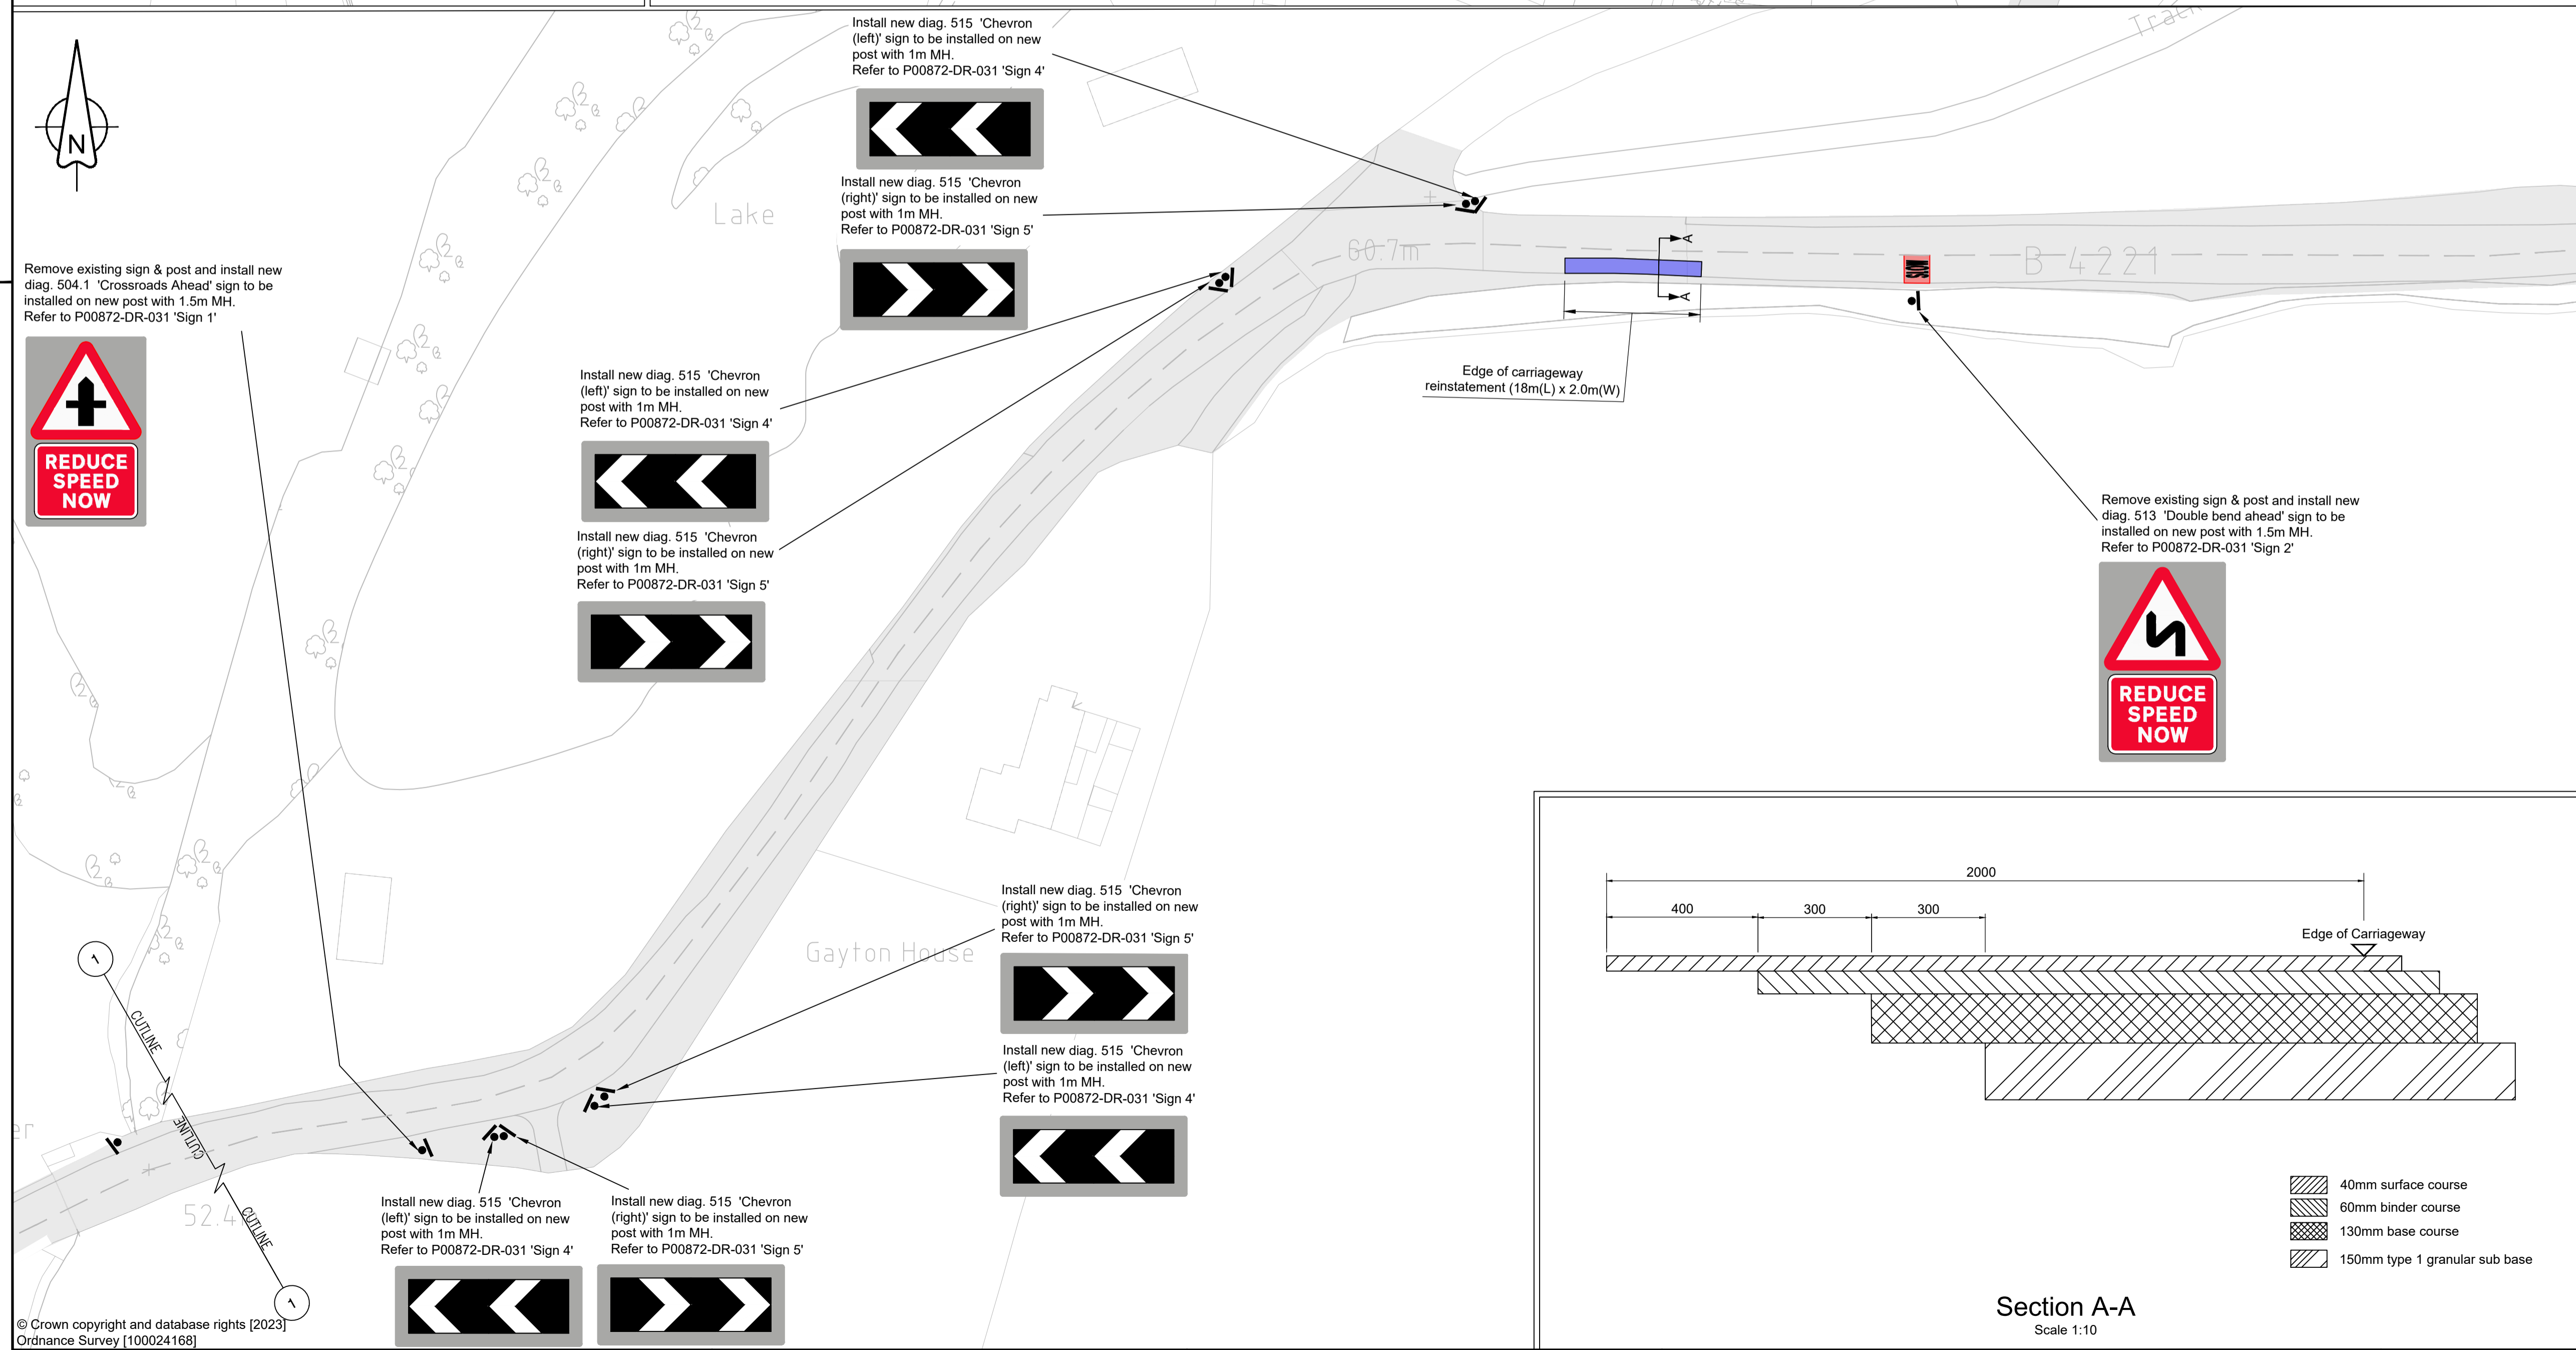

P02	Construction details added	PT	PT	19/09/23
P01	First issue	SN	PT	07/08/23
Rev	Revision details	Chkd	Appd	Date
Drawn:	JG			Preliminary
Design:	JG & SN			For comment
Chkd:	SN			For tender
Appd:	PT			For construction
Date:	07/08/2023			As constructed
				Other

**Balfour Beatty**  
Living Places

Client  
**DIRECTOR for ECONOMY & PLACE** Herefordshire Council  
Place Based Commissioning, Plough Lane, PO Box 4, Hereford, HR4 0LX

Project Name  
**Upton Bishop Traffic Management**

Drawing Title  
**Phocle Green General Arrangement**

Original Drawing Size : A1	Dimensions : -
Scale : 1:500	Copyright © BBLP

Drawing No  
**P00872-DR-030**

Rev  
**P02**

